
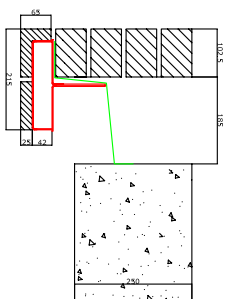






**Typical Brick Faced stretcher bond lintel detail with faced soffit 215mm.**

Structural steel lintels designed to carry triangulated loads of outer leaf masonry unless specified otherwise.  
 Bricks to front vertical face with return pistol bricks to the soffit formed from solid faced on bed BD1.3 specials.  
 Lintels can be made oversize in length to allow them to be 'shuffled' to suit the bond pattern of the surrounding masonry.

**Front Elevation Detail**

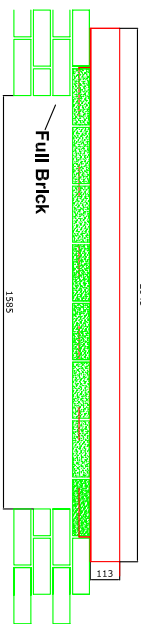

**Soffit Detail**

 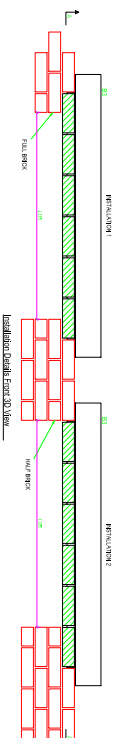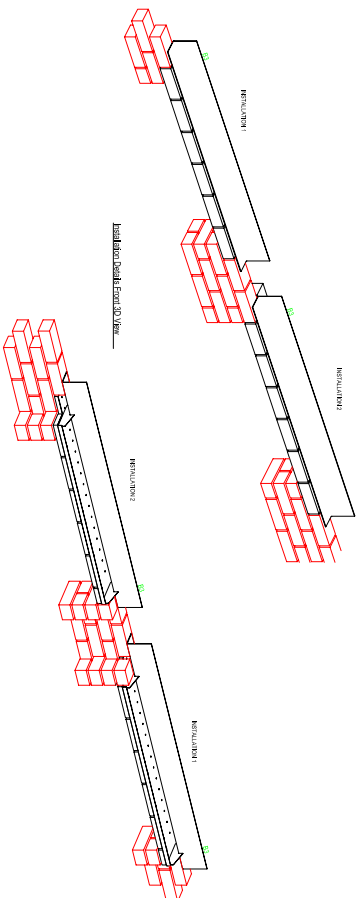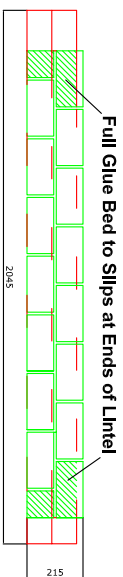

DISCLAIMER: FAB-LITE BUILDING SOLUTIONS LIMITED  
 ACCEPTS NO LIABILITY FOR THE ACCURACY OR QUANTITIES SHOWN. ALL DRAWINGS  
 SHOULD BE APPROVED BY THE PROJECT PROFESSIONALS  
 BEFORE PLACING ANY ORDER.  
 NOTES  
 1. DO NOT SCALE FROM THIS DRAWING

NOTE

REV	REV DATE	PURPOSE OF REVISION

Client: .....

Project: .....

Drawn: .....

Checked: .....

Scale: As Noted at All

Date: 22/11/13

Page NO: **FBL002**

Rev: -

**fab-lite**  
 BUILDING SOLUTIONS LTD  
 Unit 10/12, Sackville Management Business Park, Sackville Road,  
 Salford, Greater Manchester, M6 6PU, UK  
 Tel: 01484 865572 Fax: 01484 868334  
 Email: info@fab-lite.co.uk www.fab-lite.co.uk

Drawing Title: **Brick faced steel lintels**

Same For Comment

DO NOT SCALE

THIS DRAWING IS NOT TO BE USED IN WHOLE OR PART, EITHER FOR THE  
 INTENDED PURPOSES AND PROJECT AS DETAIL ON THIS DRAWING.

Please note: a wide range of other lintel options are available within different bond patterns and soffit depths.  
 Please call our Technical department for more information and bespoke design service for your project or e mail  
 sales@fab-lite.co.uk