


NOTES

- DO NOT SCALE FROM THIS DRAWING

NOTE

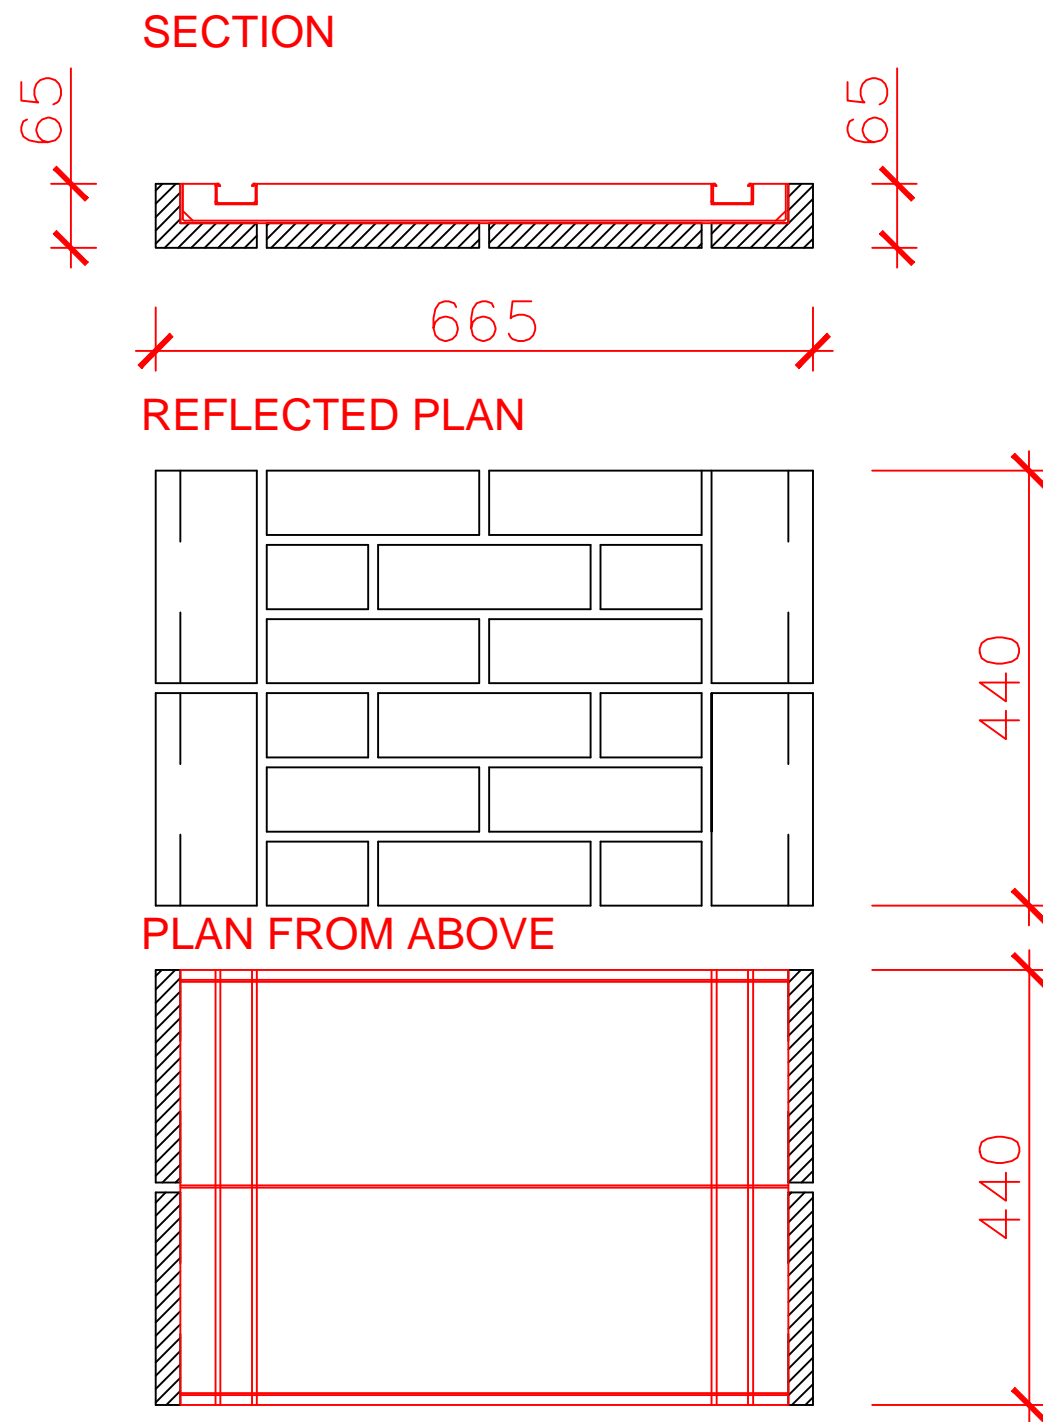

REV	REV DATE	PURPOSE OF REVISION
-	-	-



BUILDING SOLUTIONS LTD

Unit MD2, Skelmanthorpe Business Park, Saville Road,
Selmanthorpe, Huddersfield, HD8 9ED

Tel, 01484 865572 Fax, 01484 868834
Email: info@fab-lite.co.uk www.fab-lite.co.uk

Client
...

Project
...

Drawing
Title
....

Status

Scale	As Noted at A1	DO NOT SCALE
-------	----------------	--------------

Date	15.11.10
------	----------

Dwg NO	0000.000	Rev	-
--------	----------	-----	---

This drawing is not to be used in whole or part other than for the intended purpose and project as defined on this drawing.