


Pro-Clad Stack Bonded

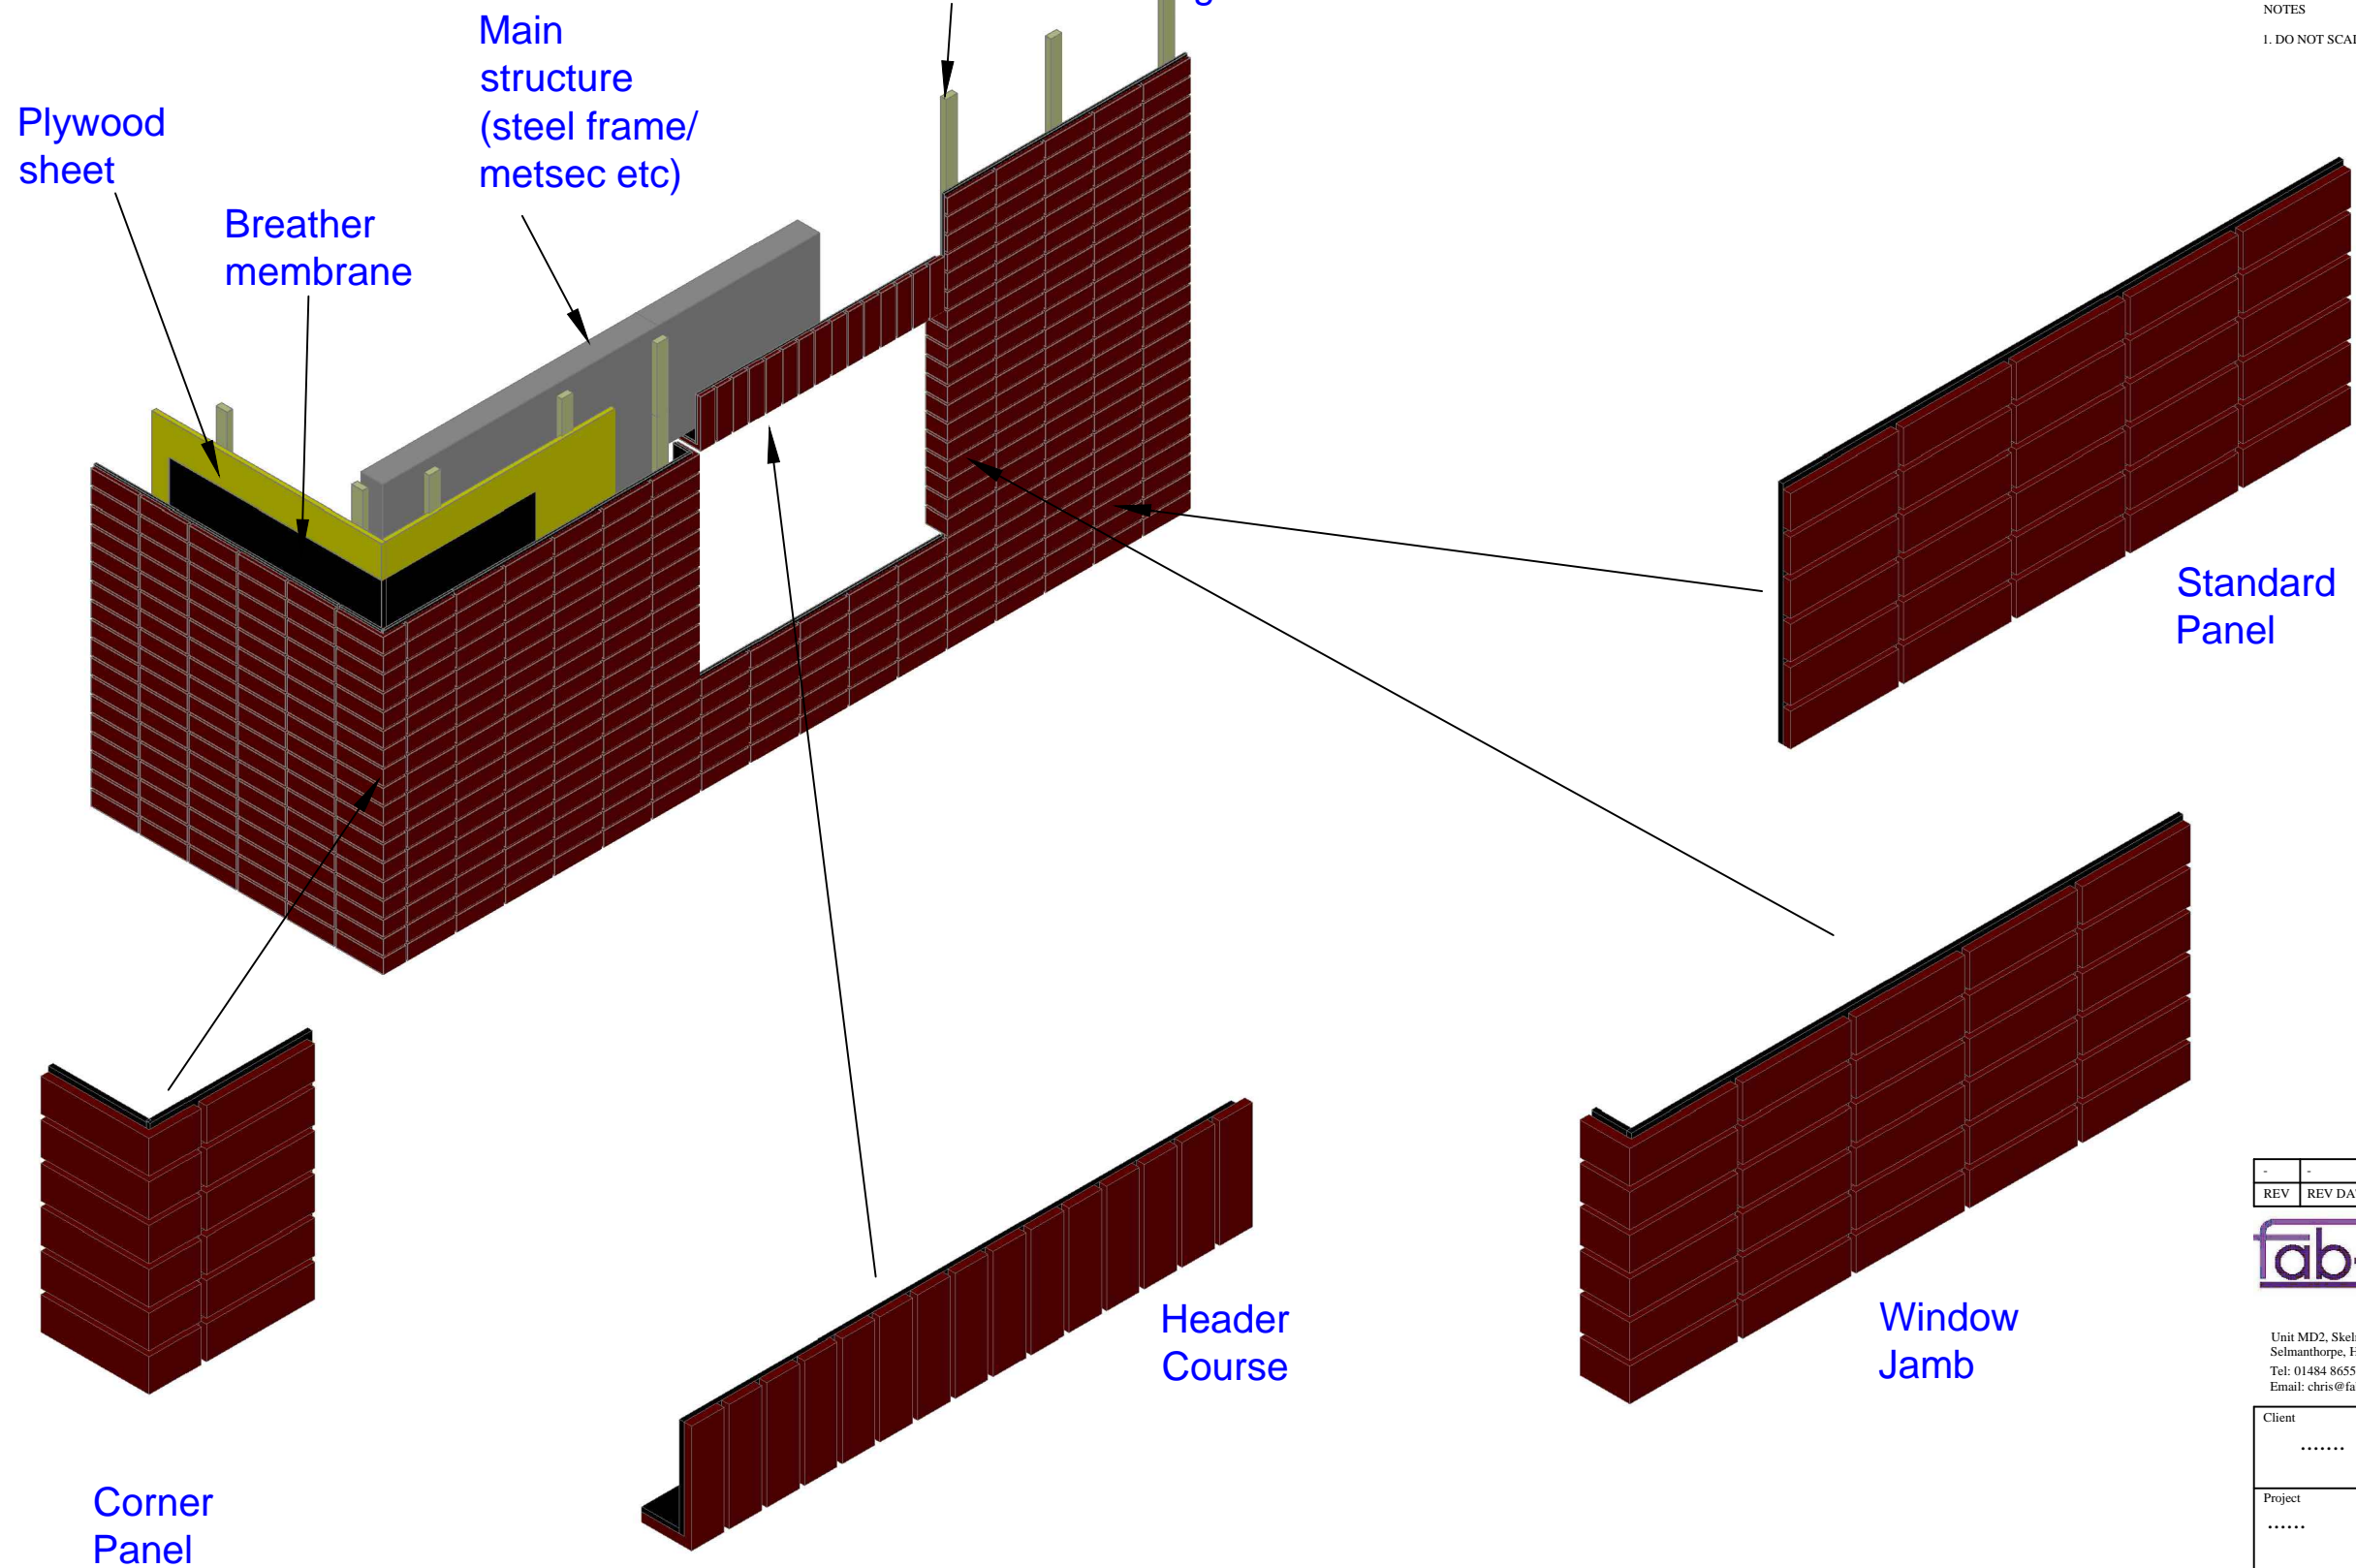

NOTE

DISCLAIMER. FAB-CLADDING LIMITED ACCEPT NO LIABILITY WITH RESPECT TO DRAWING ACCURACY OR QUANTITIES SHOWN. ALL DRAWINGS SHOULD BE APPROVED BY THE PROJECT PROFESSIONALS BEFORE PLACING ANY ORDER. CONTENTS OF THIS DRAWING REMAINS THE PROPERTY OF FAB-CLADDING LIMITED AND NO REPRODUCTION WITHOUT WRITTEN PERMISSION IS ALLOWED.

NOTES
1. DO NOT SCALE FROM THIS DRAWING

REV	REV DATE	PURPOSE OF REVISION
-	-	-



Unit MD2, Skelmanthorpe Business Park, Saville Road,
Selmanthorpe, Huddersfield, HD8 9ED
Tel: 01484 865572 Fax: 01484 868834
Email: chris@fab-cladding.co.uk www.fab-cladding.co.uk

Client
.....

Project
.....

Drawing Title
Standard Pro-Clad 3D Views Stack Bonded

Status **FOR APPROVAL**

Scale As Noted at A1 DO NOT SCALE

Date 27.01.2014

Dwg NO **ProClad Stack-0001** Rev -

This drawing is not to be used in whole or part other than for the intended purpose and project as defined on this drawing.