


Note: All arches can be constructed with different specifications to suit a particular design a variety of brick types, openings, skew, rise, joint size, height and bond patterns can be used.

**Backing Options Available**

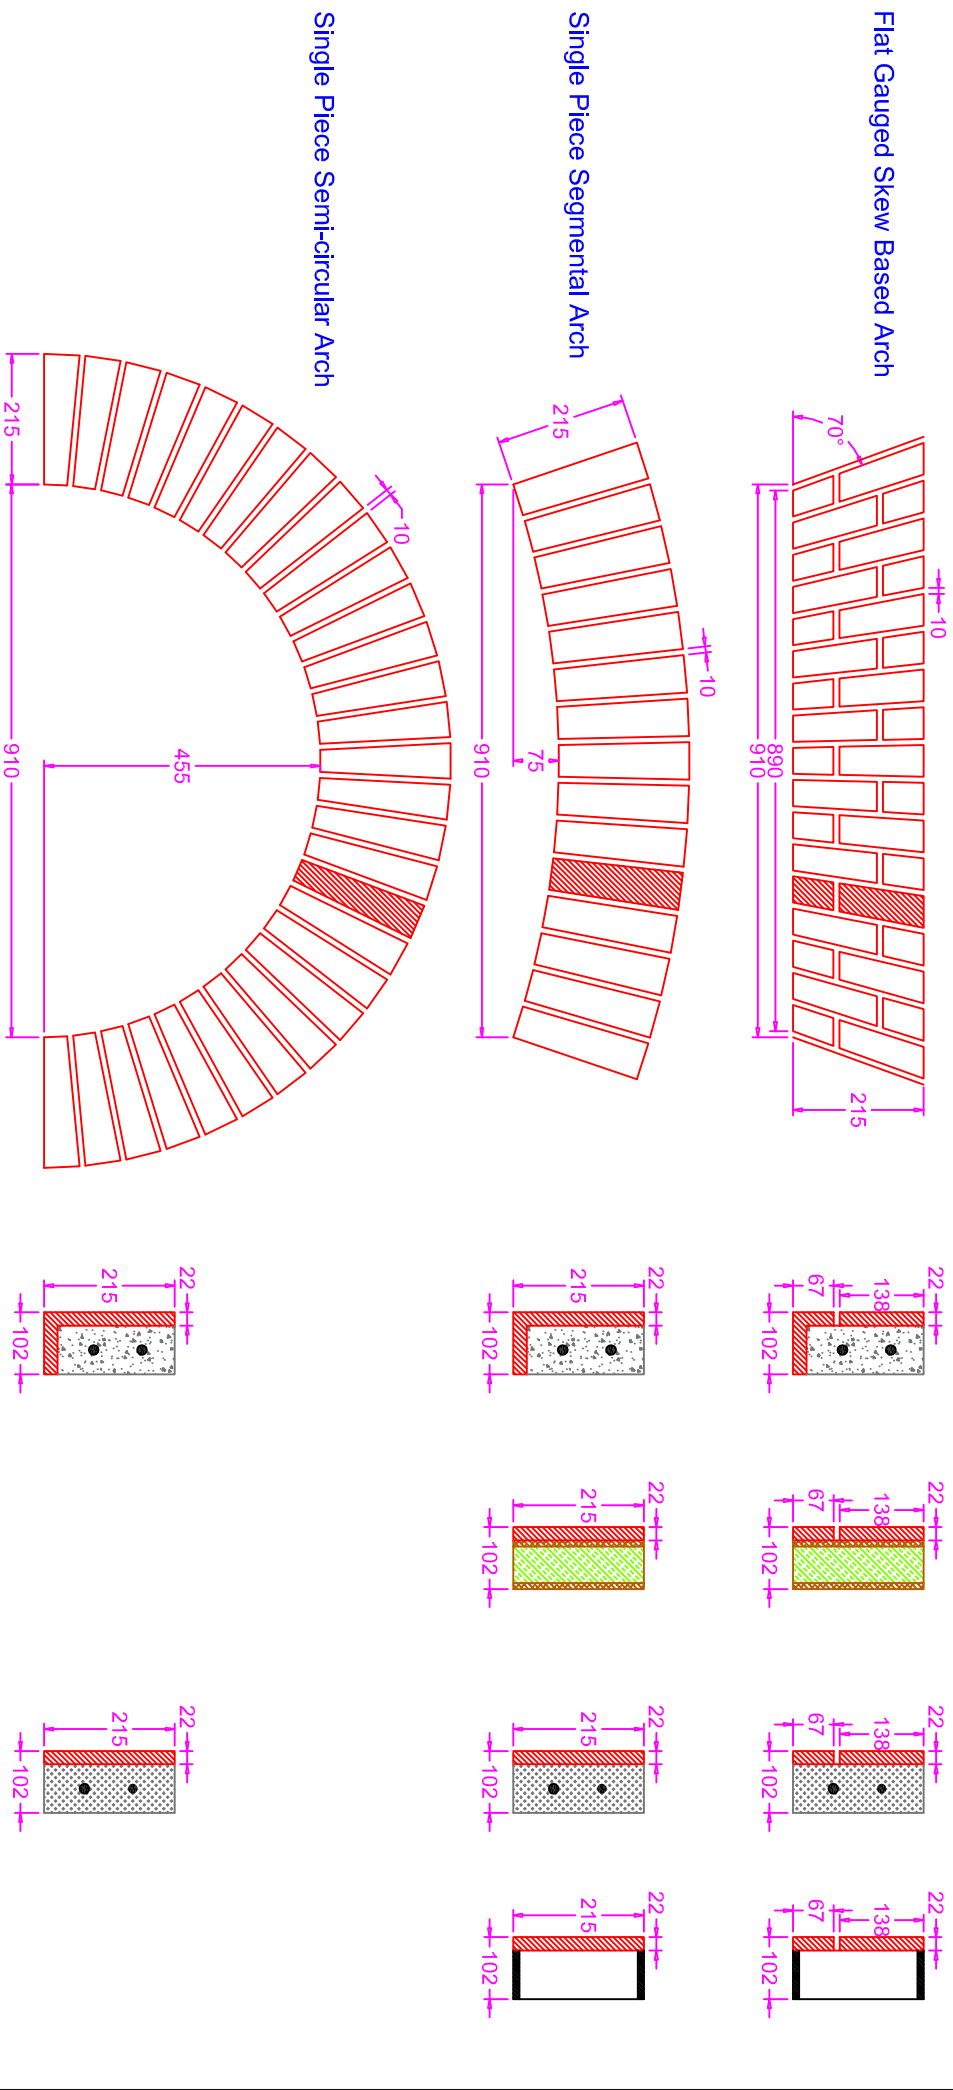


Structural Reinforced Concrete Backing    Non-Structural cement particle board with Polyurethane core    Non-Structural Lightweight Concrete    Non-Structural Polystyrene Backing

**Notes:-**  
 Drawing to be read in conjunction with standard Method Statement. All drawings are issued for comment and approval and responsibility remains with the customer to check and approve all information, fixings and dimensions.

**Customer:**  
 Site:

**Title:**  
**Date:**  
 Drawing No. Arches 01  
 Scale: NTS      Drawn By: RW

Fab-Lite Building Solutions Ltd  
 12 Nelson Court  
 Methley  
 Leeds  
 West Yorkshire  
 LS26 9LJ  
 Tel: 01977 515885  
 Fax: 01977 515230  
 sales@fab-lite.co.uk  
 www.fab-lite.co.uk

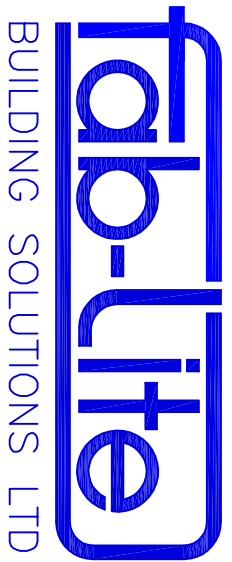

BUILDING SOLUTIONS LTD