



Note: All arches can be constructed with different specifications to suit a particular design a variety of brick types, openings, skew, rise, joint size, height and bond patterns can be used.

## Backing Options Available


Flat Gauged Skew Based Arch

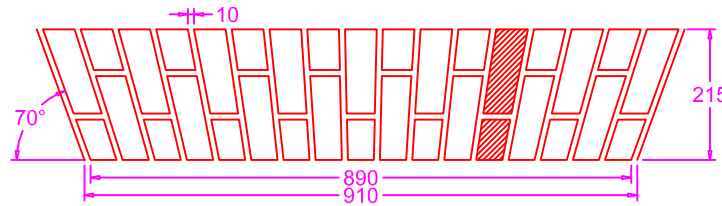


Single Piece Segmental Arch

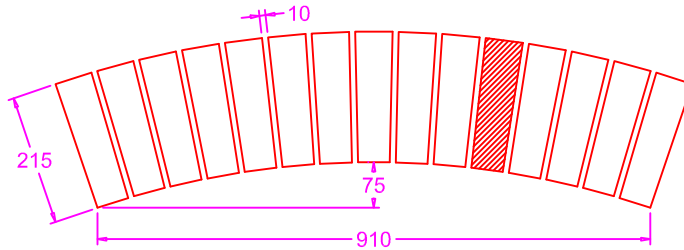


Single Piece Semi-circular Arch

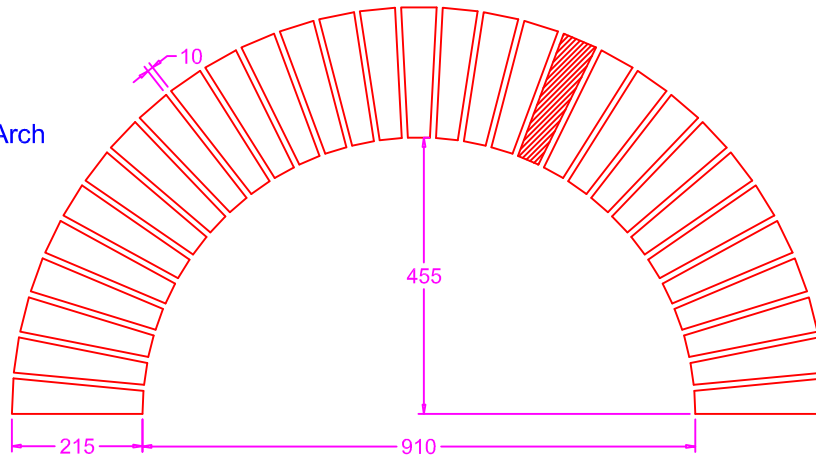


Structural Reinforced Concrete Backing

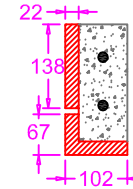








Non-Structural cement particle board with Polytherane core

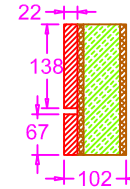

Non-Structural Lightweight Concrete

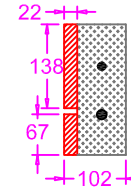

Non-Structural Polystyrene Backing

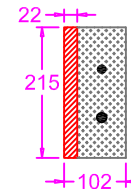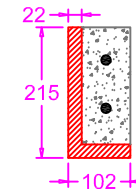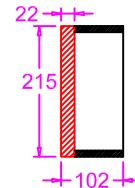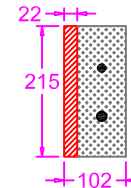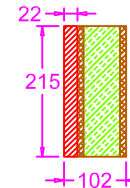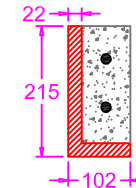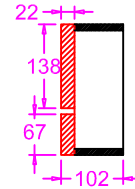

Fab-Lite Building Solutions Ltd  
 12 Nelson Court  
 Methley  
 Leeds  
 West Yorkshire  
 LS26 9LJ  
 Tel: 01977 515885  
 Fax: 01977 515230  
 sales@fab-lite.co.uk  
 www.fab-lite.co.uk

**Notes:-**

Drawing to be read in conjunction with standard Method Statement. All drawings are issued for comment and approval and responsibility remains with the customer to check and approve all information, fixings and dimensions.

Customer:  
 Site:

Title:  
 Date:  
 Drawing No. Arches 01  
 Scale: NTS      Drawn By: RW